

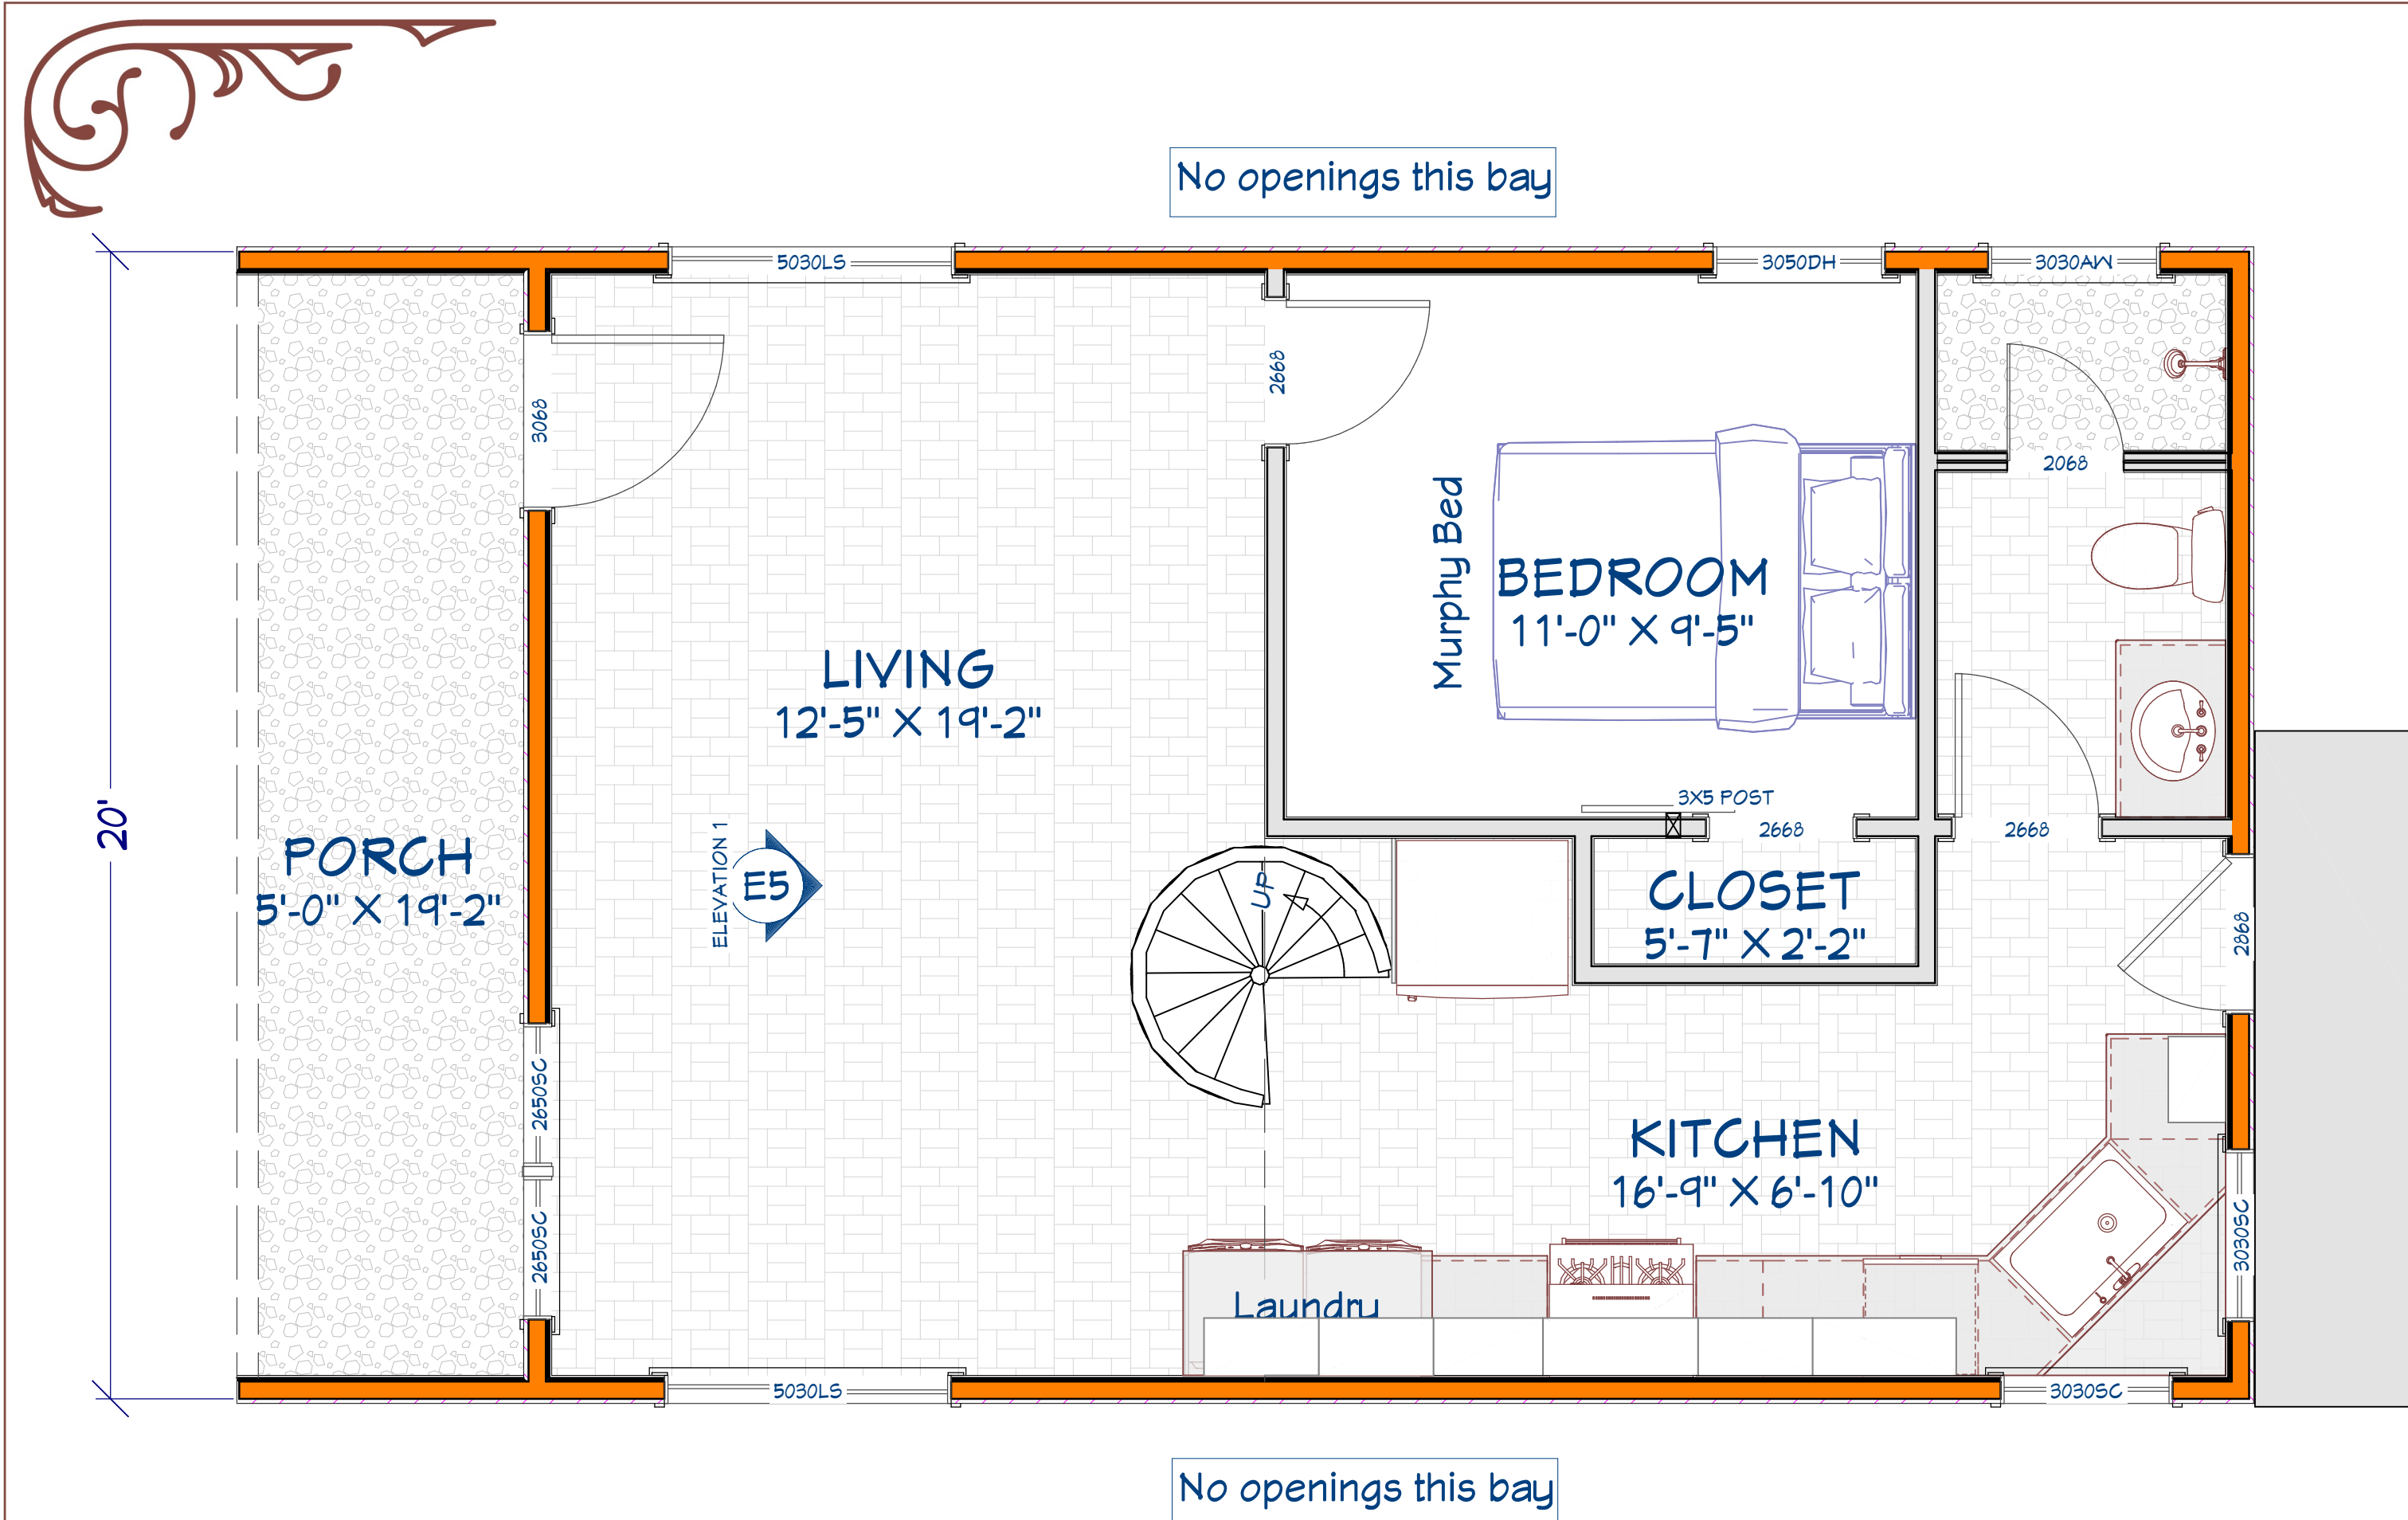


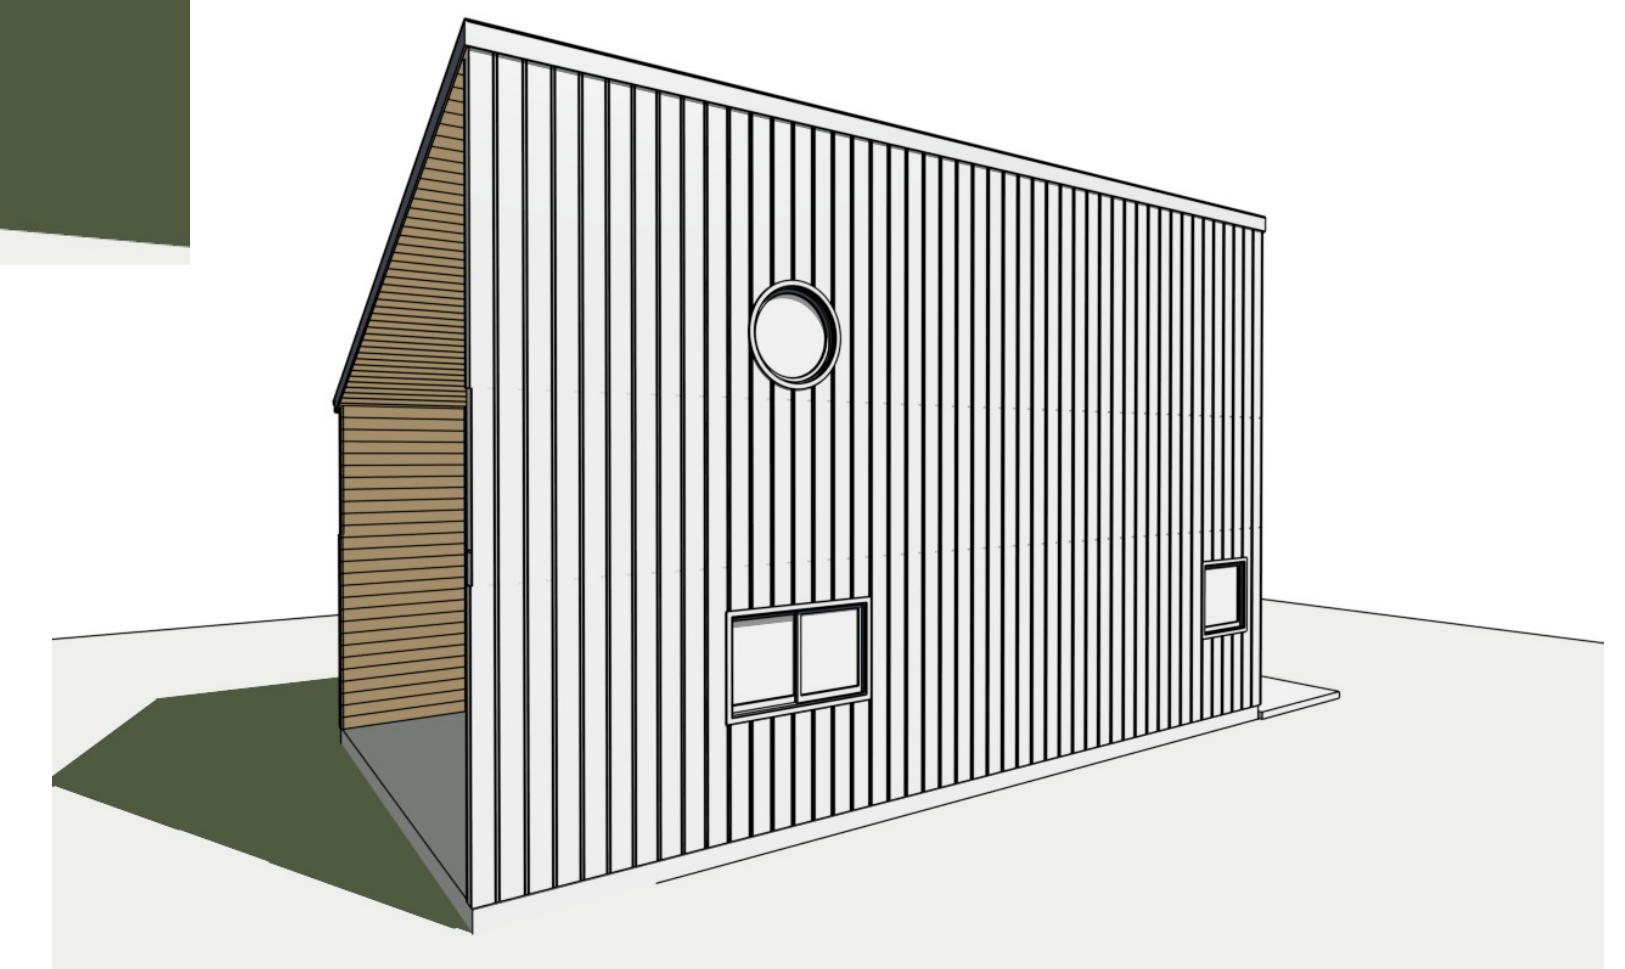


- General Notes:
1. HVAC- Mini-split system.
  2. Spray foam insulation.
  3. Composite windows and doors.
  4. Exterior Tankless gas water heater.
  5. Cypress or Cedar exterior siding on inset bay.



Draft One

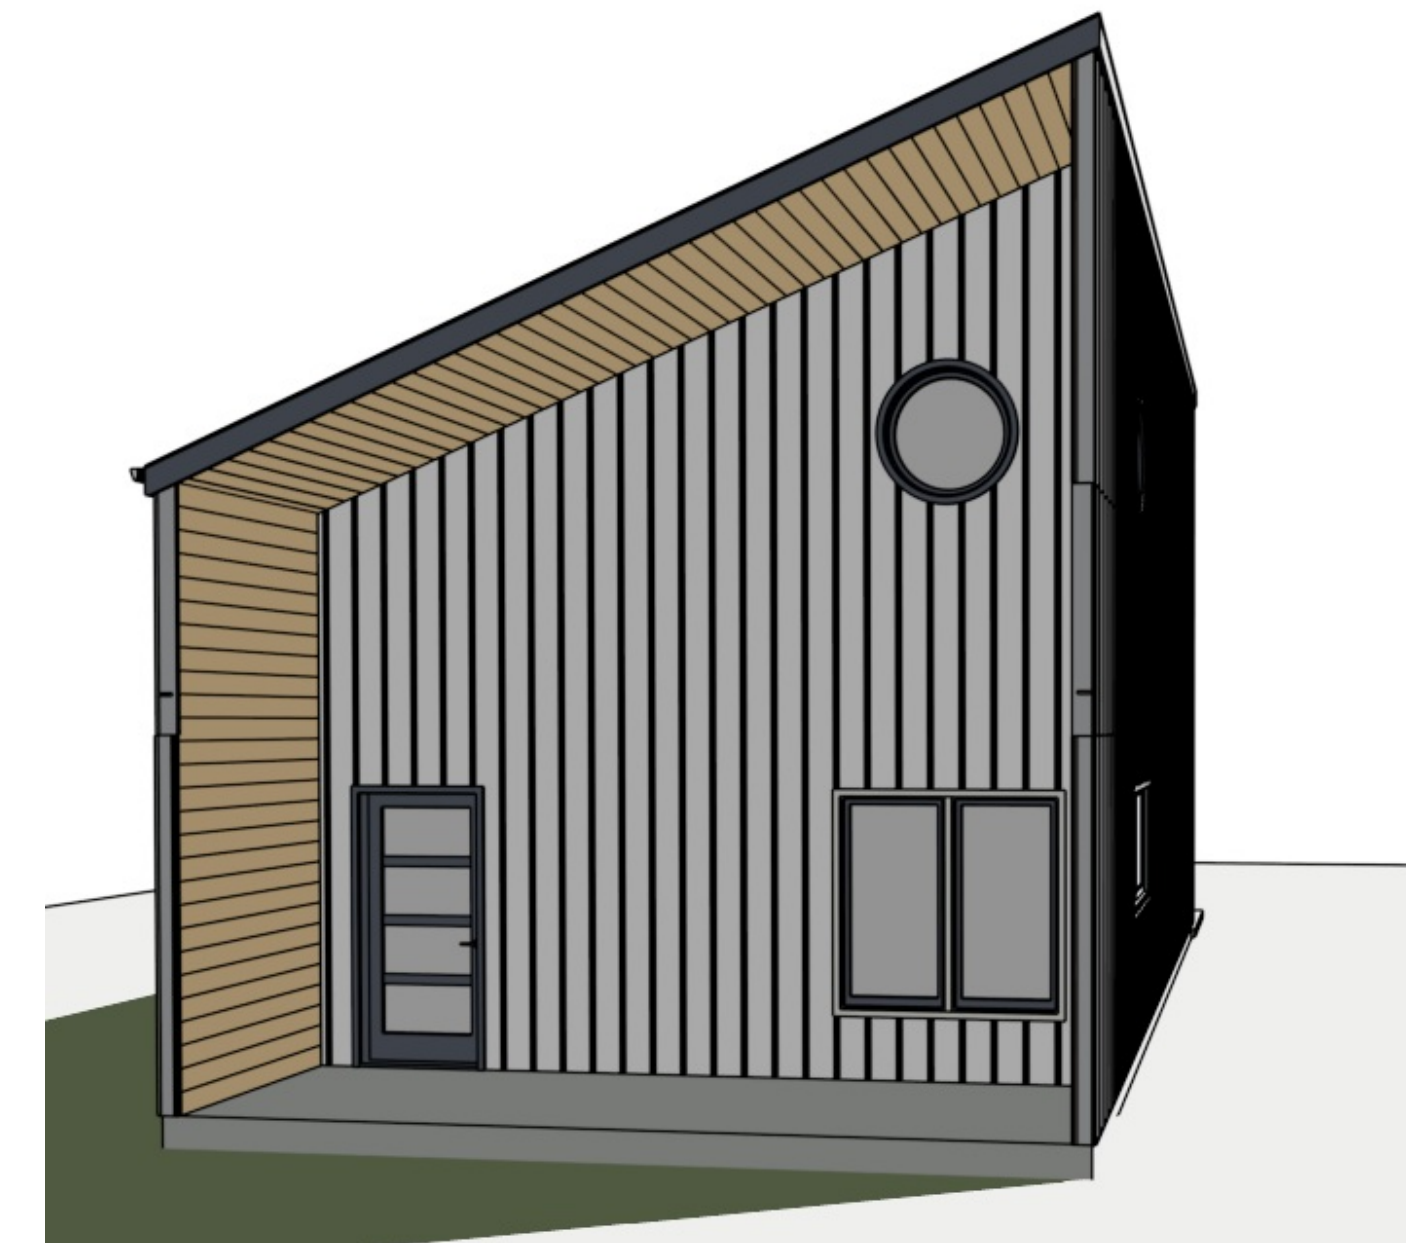

HEATED AND COOLED AREA  
FIRST & SECOND FLOOR 938 SF  
Two Story Mono-slope

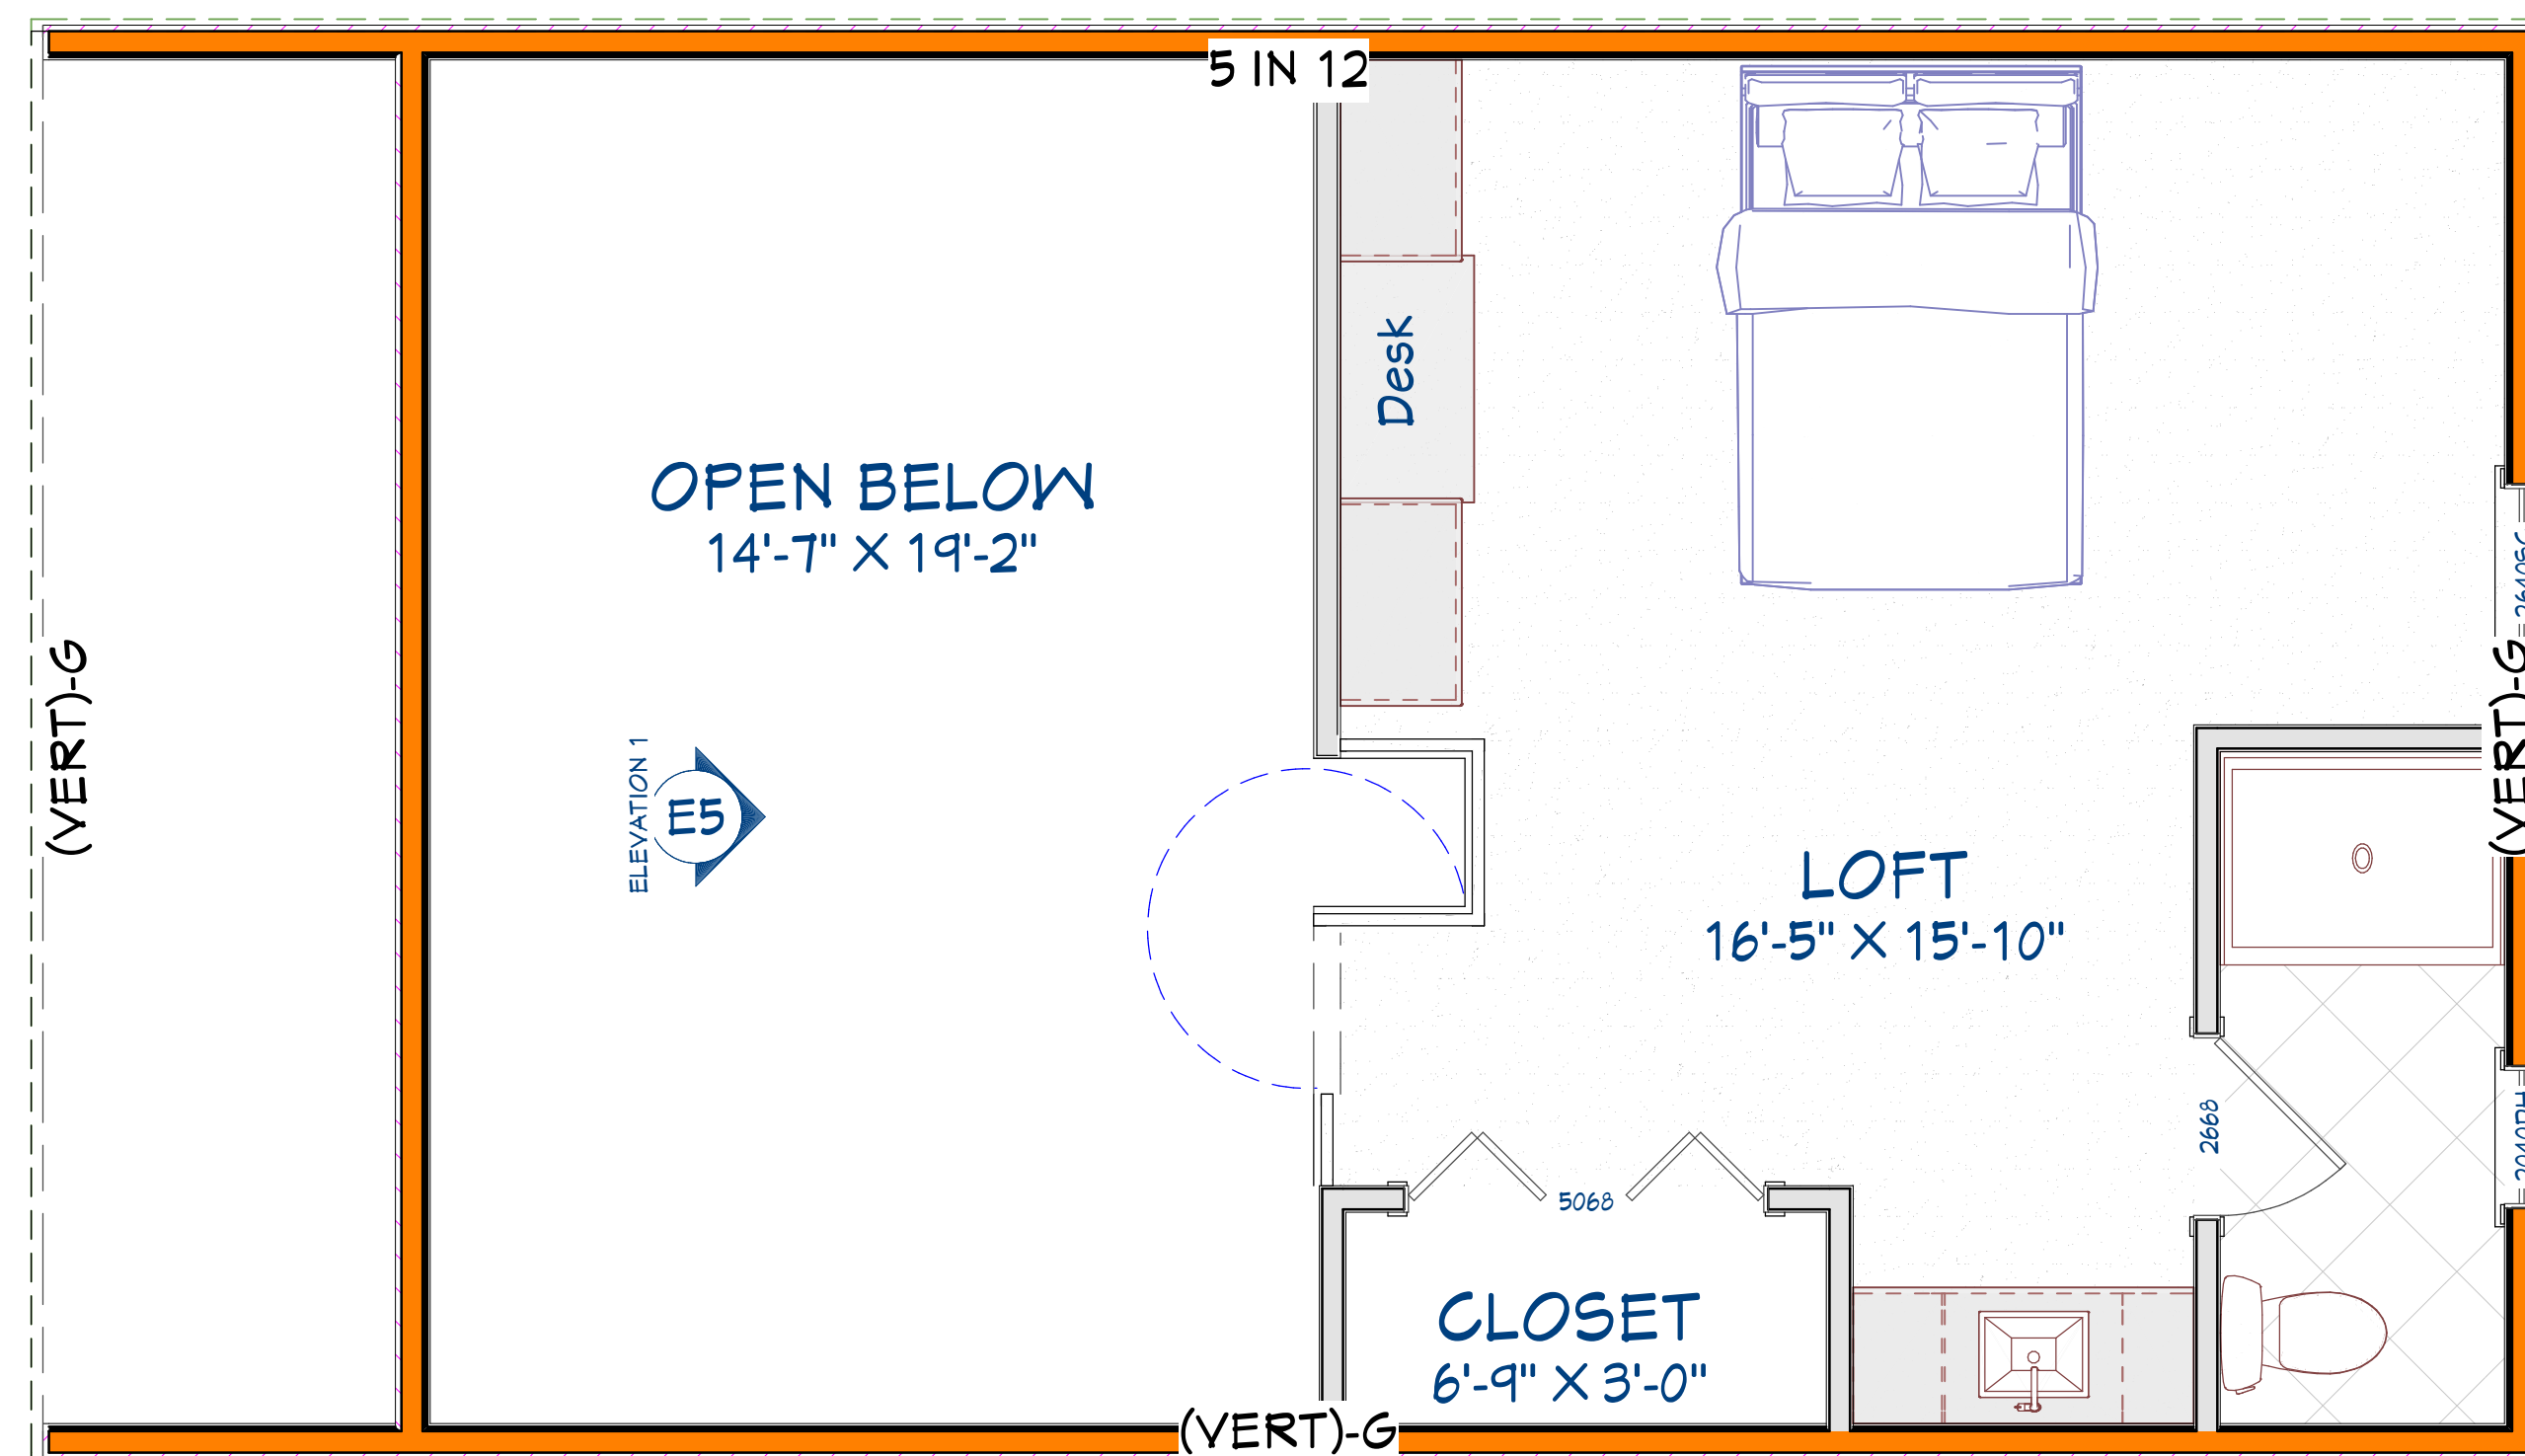




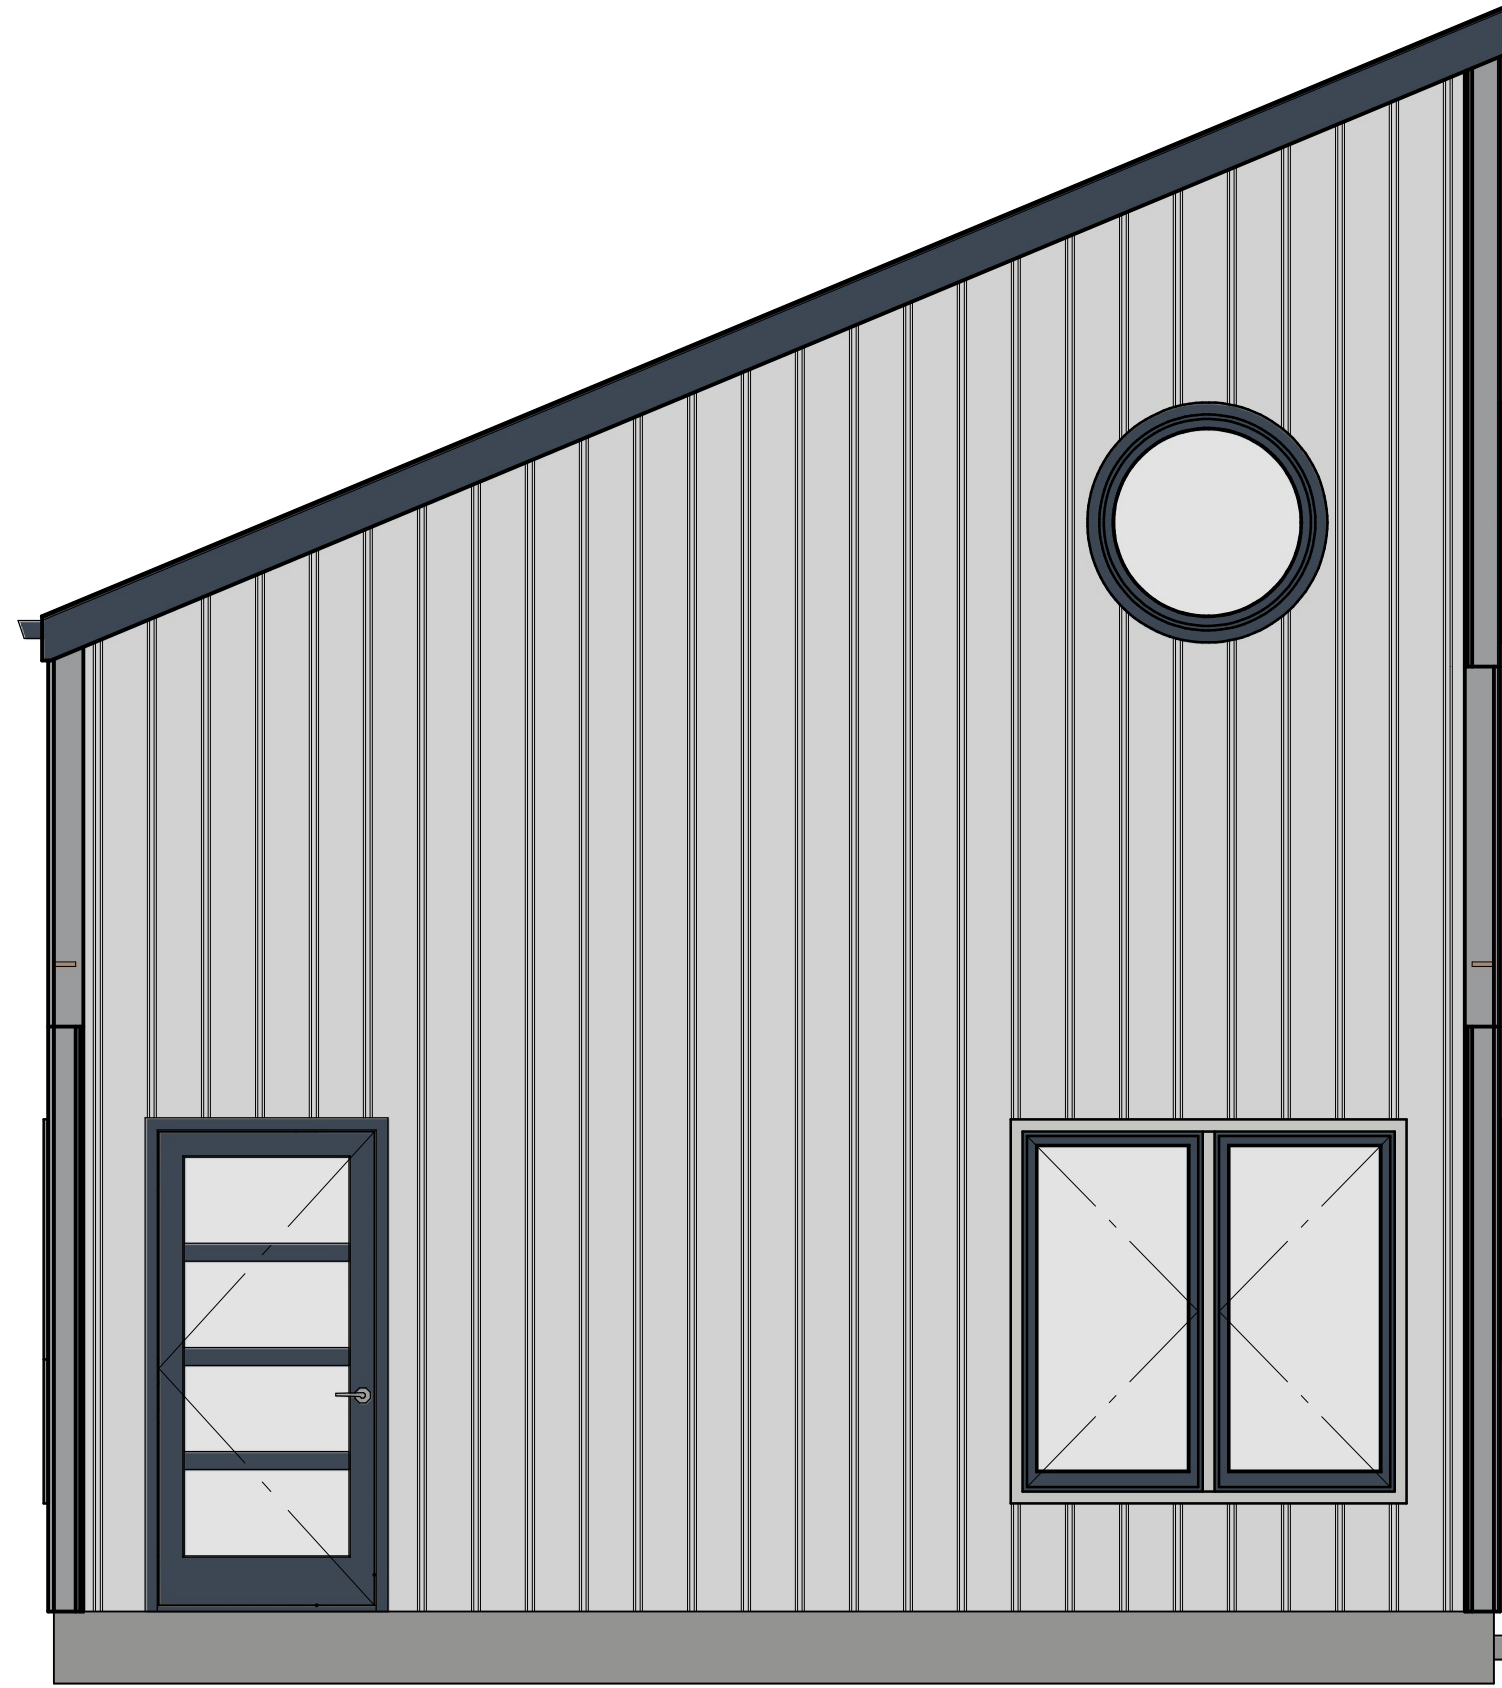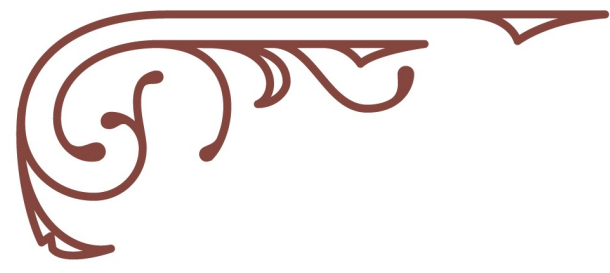

Draft One

## Elevations

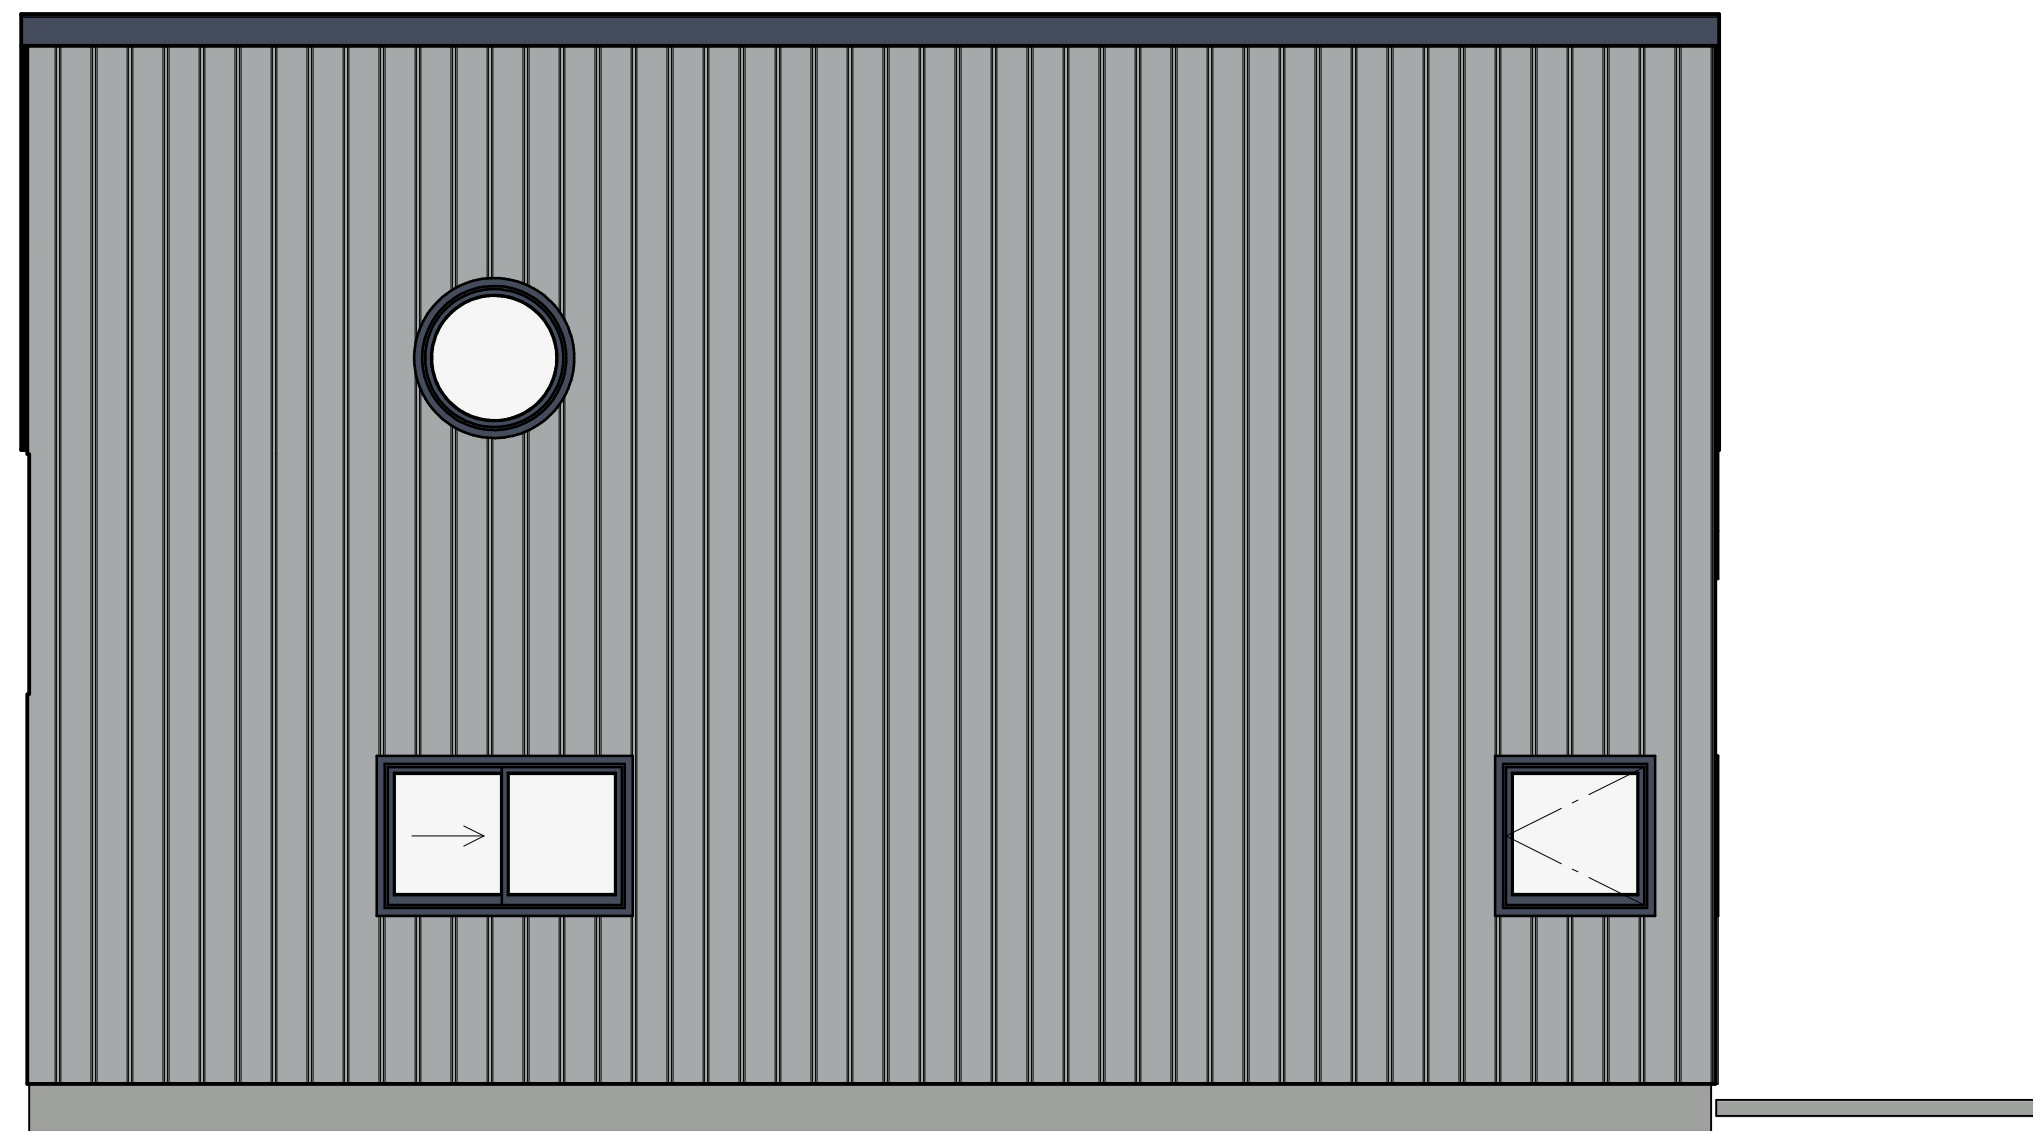

GREG JAMES DESIGNS  
2000 E 15TH ST STE 300B, EDMOND, OK 73013  
405.647.2110  
greg@gregjamesdesigns.com

World Wide Steel  
Tiny Home  
The Watson

COPYRIGHT 2021: THESE PLANS AND  
DESIGN ARE SOLE PROPERTY OF GREG  
JAMES DESIGNS, LLC AND MAY NOT BE  
REPRODUCED OR USED FOR  
CONSTRUCTION PURPOSES WITHOUT  
WRITTEN PERMISSION.

DATE:

9/15/2023

DRAWN BY:

Greg J.

SHEET

A2